

ALL DOORS 36" WIDE, UNLESS NOTED OTHERWISE

42" WIDE DOOR

MEHRAB

PRAYER HALL

CONF RM

SHOWER

ELEC

STOR

ENTRY

SHOES

MENS
(5) STATIONS

WARM KIT

COVERED
ENTRY

MEN

STOR

UP

(PHASE 1)
(PHASE 2 & 3)

COVERED PATIO
(PHASE 1)

COMMUNITY ROOM

PHASE 2
FIRST FLOOR: FINISHED & COMPLETE
SECOND FLOOR: "SHELL", STAIRS &
ELEVATOR

PHASE 3
SECOND FLOOR: INTERIOR
IMPROVEMENTS & FINISHES

ENTRY

(4) STATIONS
WOMENS

INFANT RM

SHOWER

WELL EQUIP

JAN/STOR

ELEV

EQUIP

WOMEN

UP

STOR

CONCEPTUAL
FIRST FLOOR PLAN


SCALE: 3/32" = 1'-0"

22'-0"

50'-0"

22'-0"

94'-0"

 


REVISED: 12/23/08

CONCEPTUAL FLOOR PLAN
TRACY ISLAMIC CENTER
21400 S. CORRAL HOLLOW ROAD
TRACY, CALIFORNIA

Schack & Company, Inc.
Civil Engineering • Building Design • Surveying
(209) 885-2178 • P.O. Box 339 • Tracy, California 95378 • FAX (209) 885-1488

Date: 02/21/08
Job: 07.047
By: SFS
Sheet
of 3 **1**

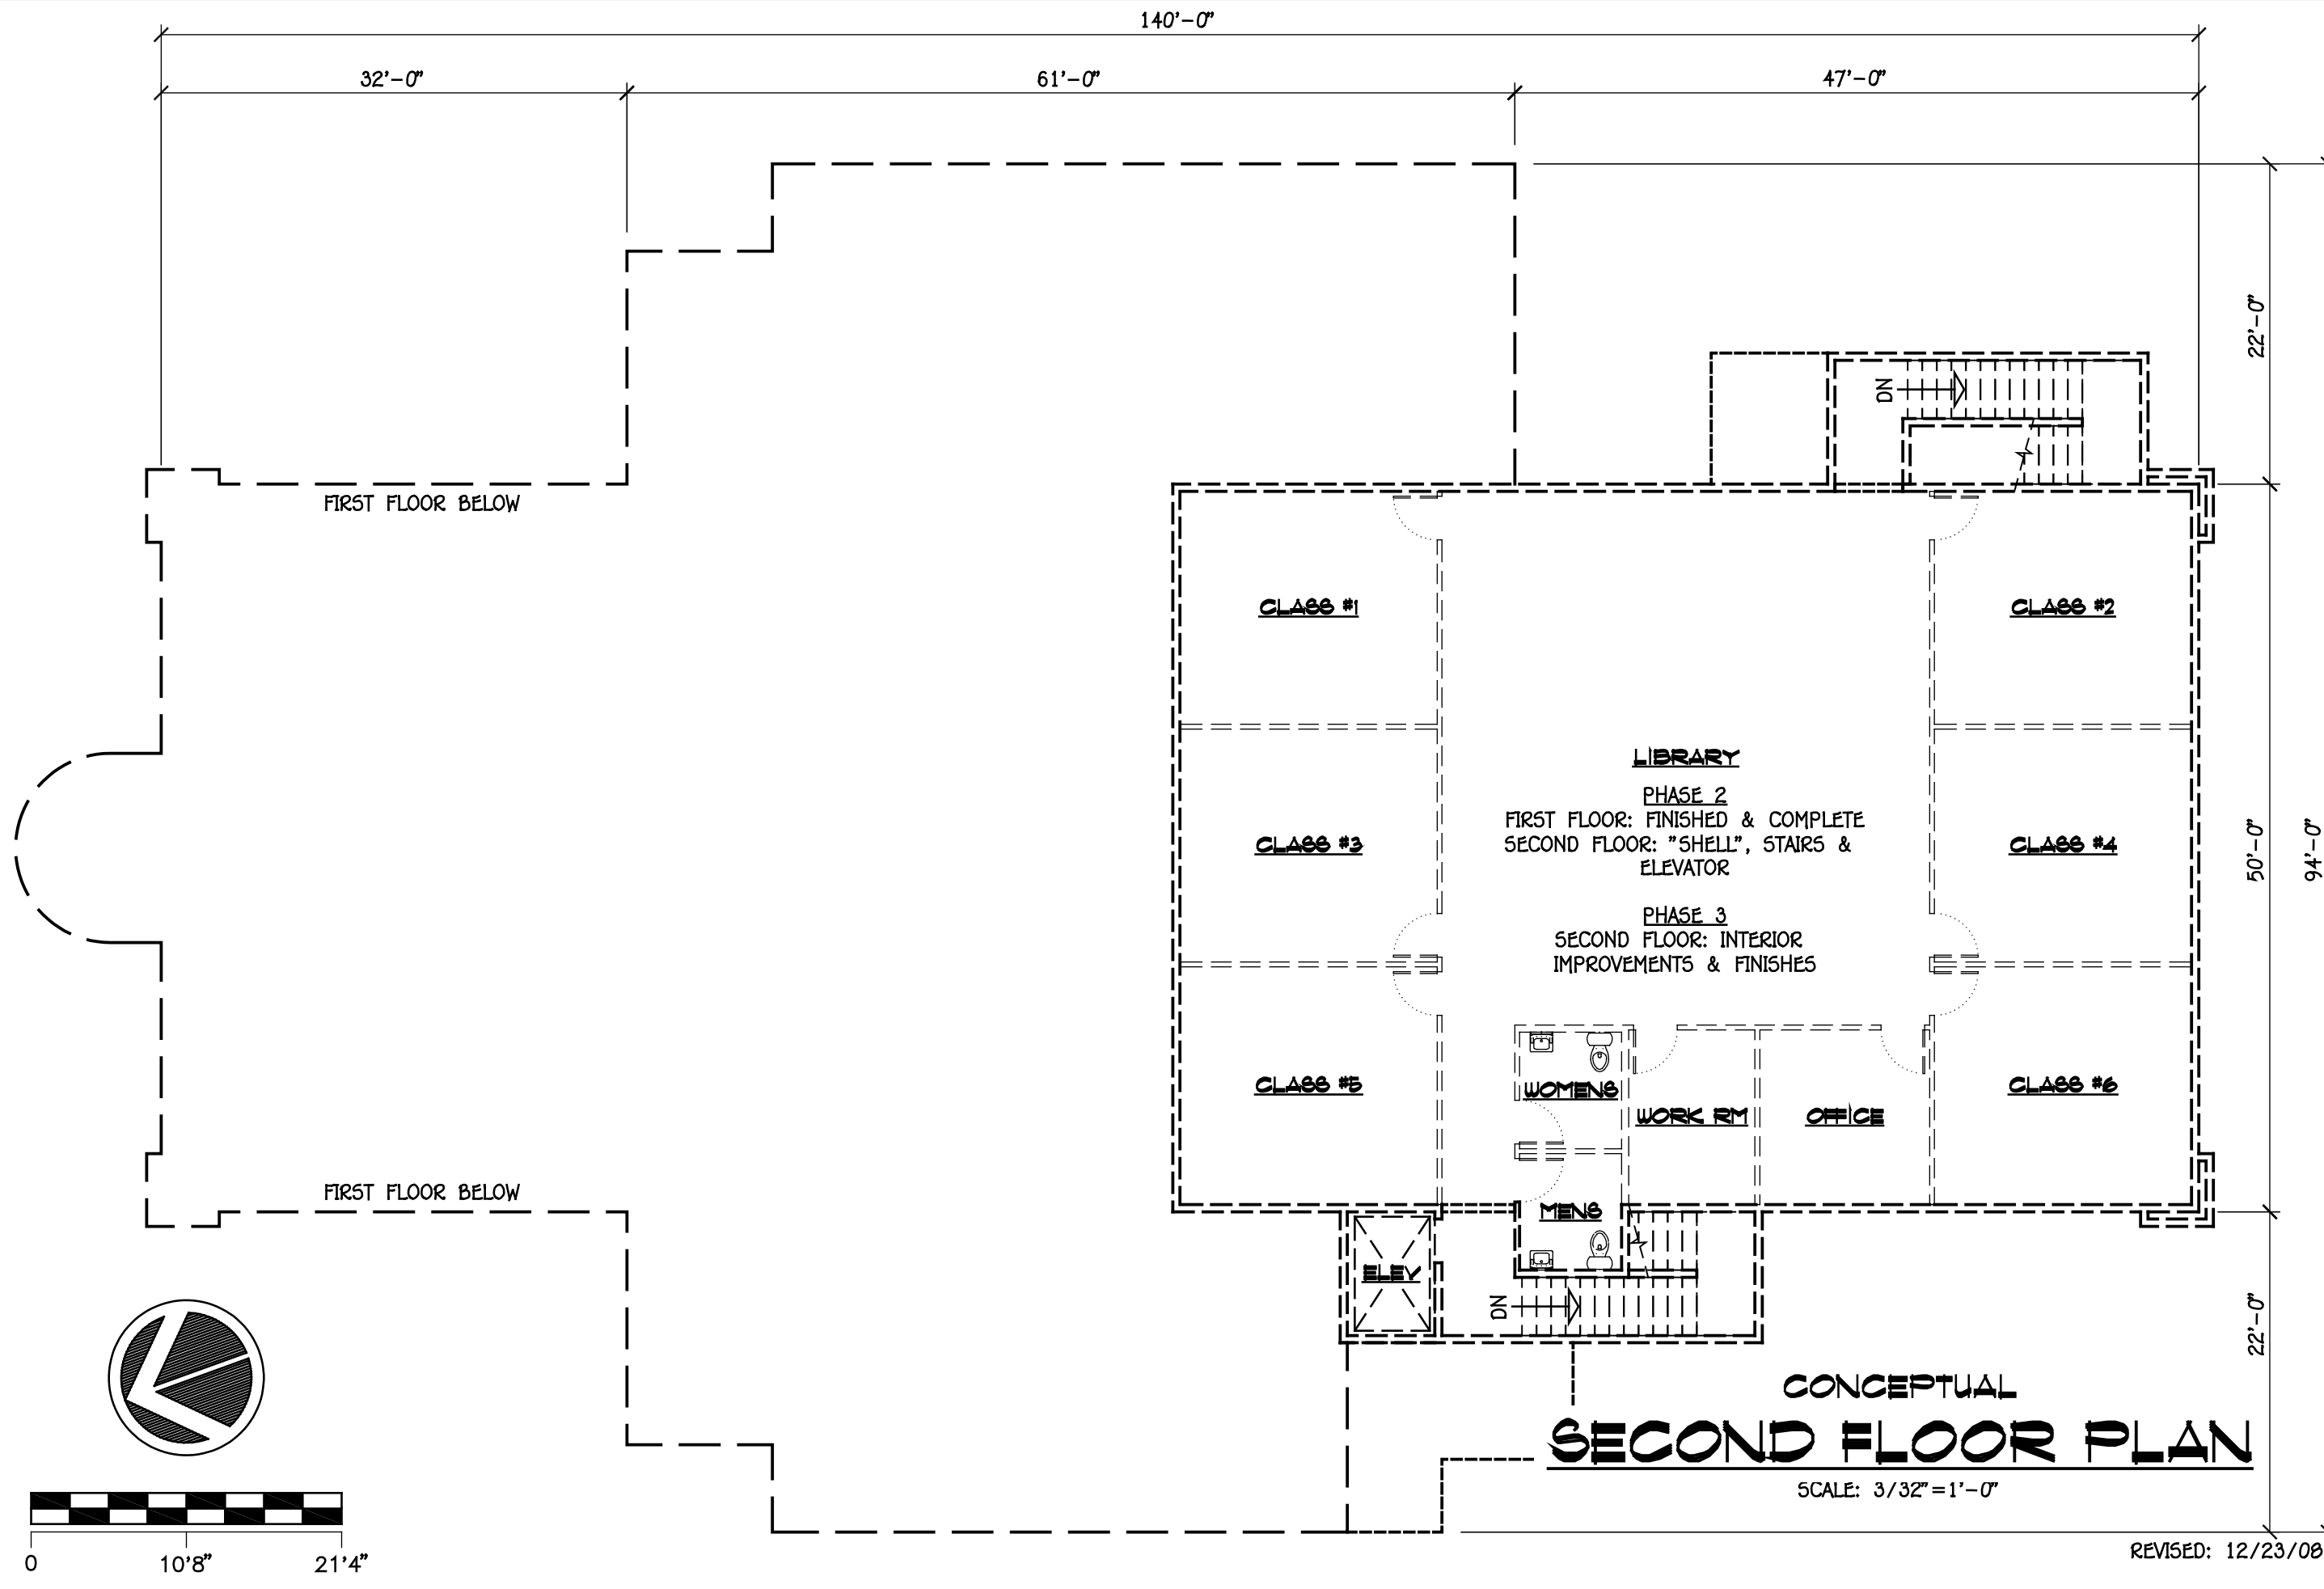

CONCEPTUAL FLOOR PLAN
TRACY ISLAMIC CENTER
 21400 S. CORRAL HOLLOW ROAD
 TRACY, CALIFORNIA

Schack & Company, Inc.
 Civil Engineering • Building Design • Surveying
 (209) 885-2178 • P.O. Box 339 • Tracy, California 95378 • FAX (209) 885-1488

Date: 02/21/08
 Job: 07.047
 By: SFS
 Sheet of 3 **2**

REVISED: 12/23/08