




SOUTH ELEVATION

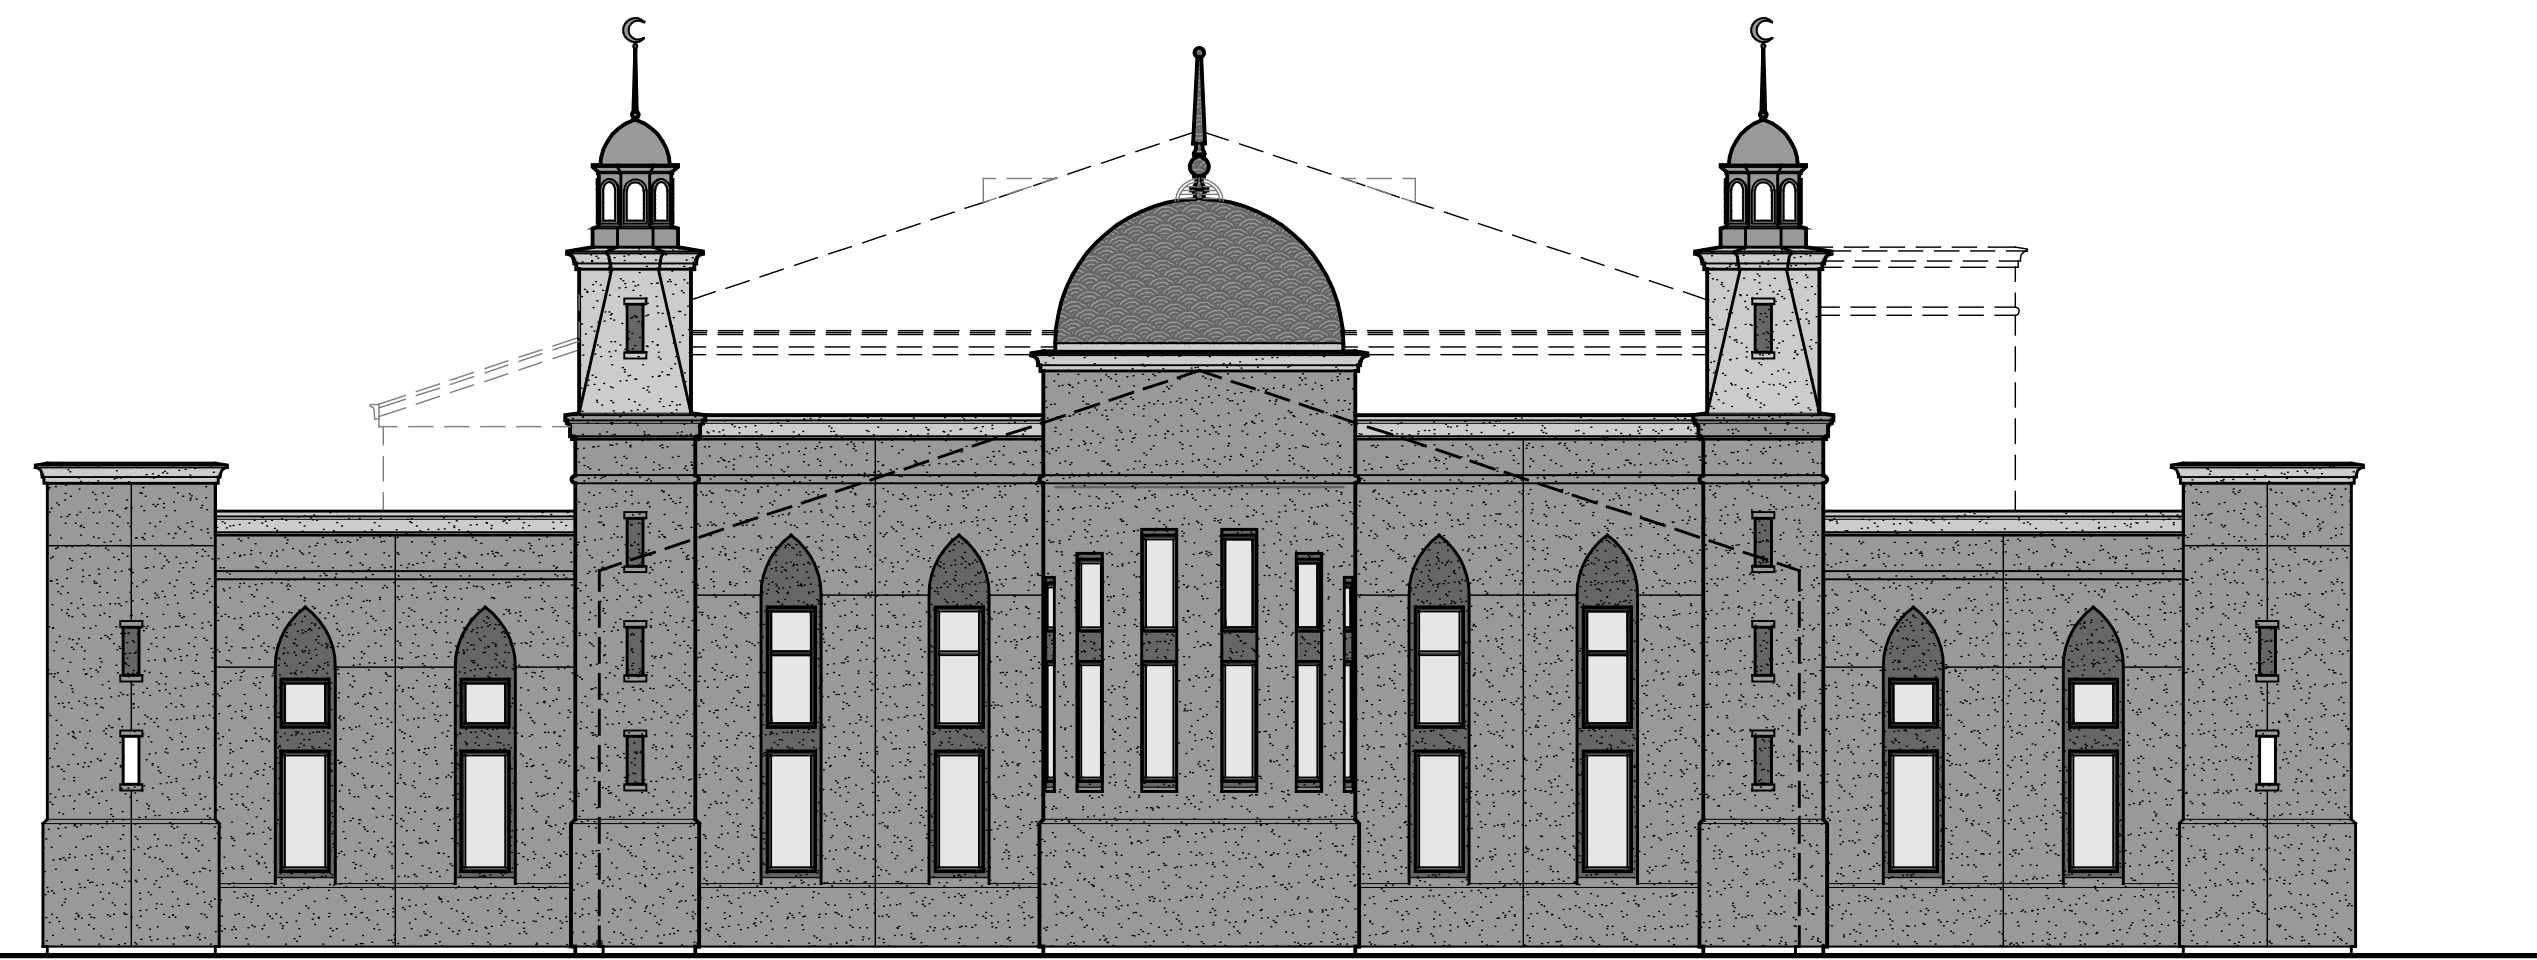

NORTH ELEVATION

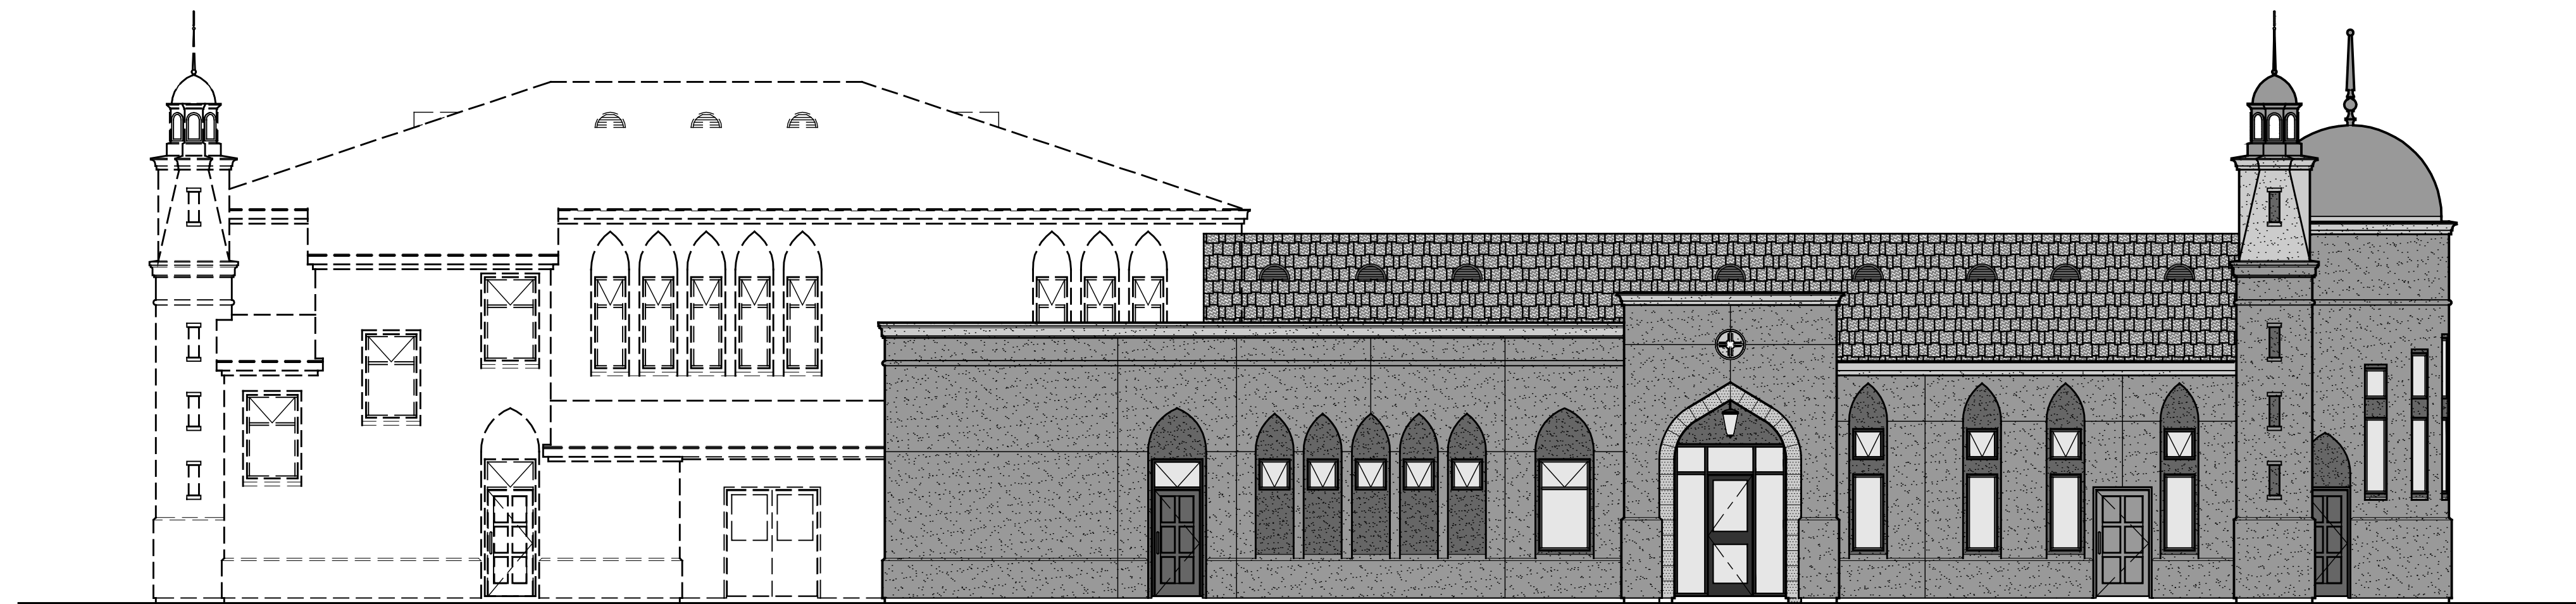


EAST ELEVATION

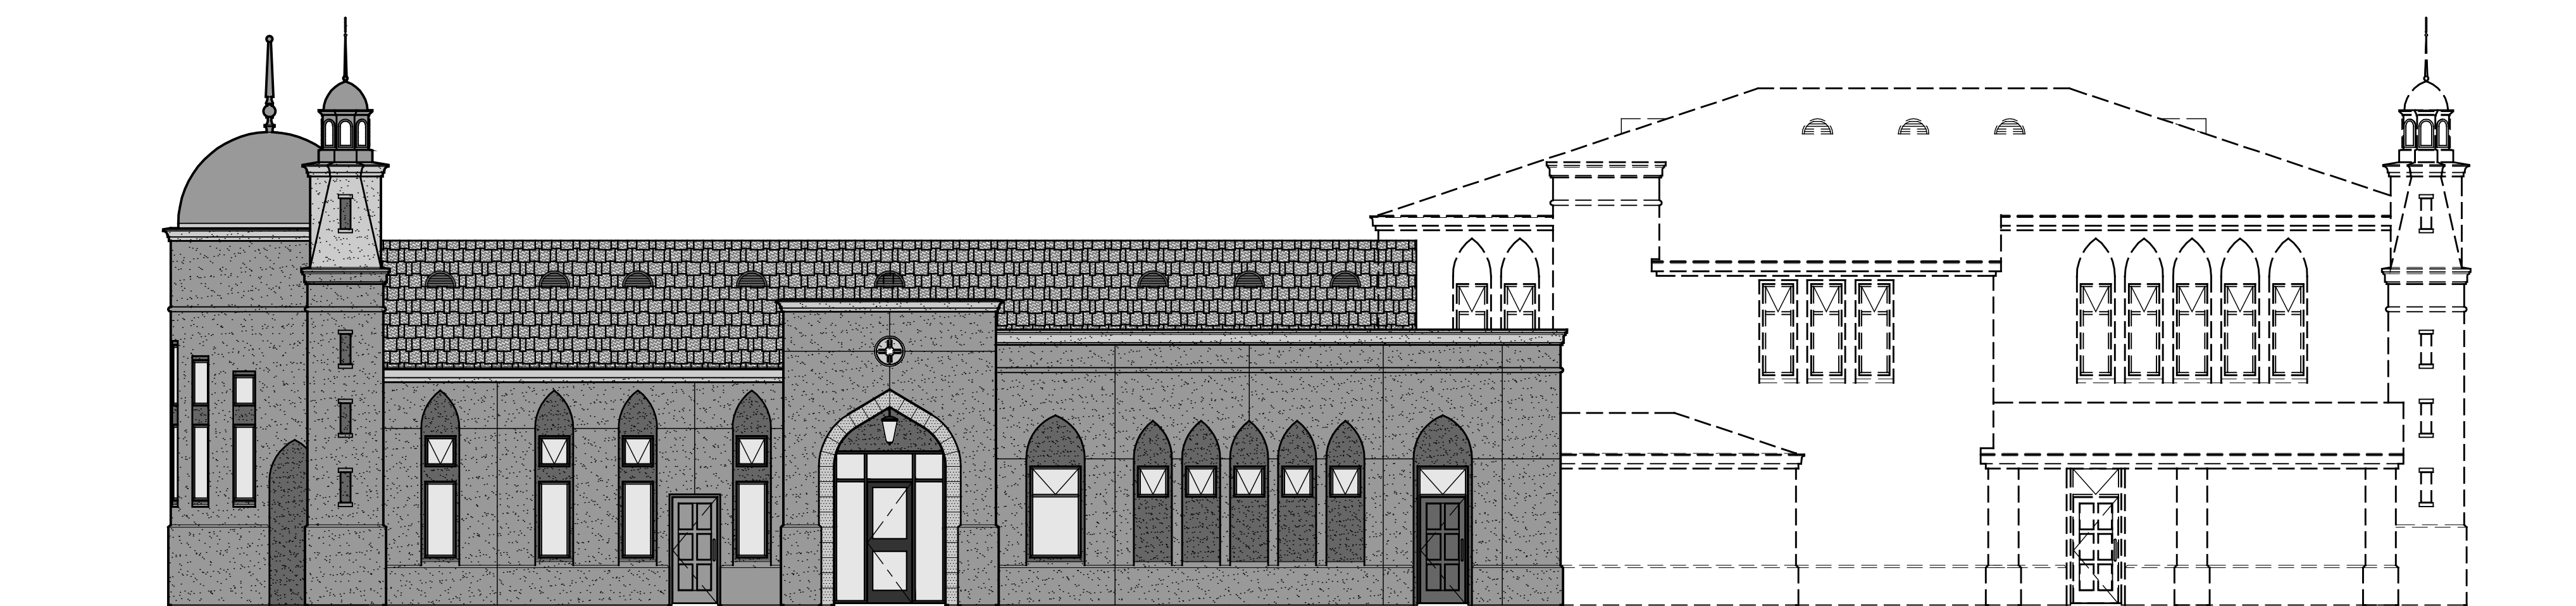

WEST ELEVATION

PRELIMINARY
EXTERIOR ELEVATIONS

SCALE: 1/8"=1'-0"

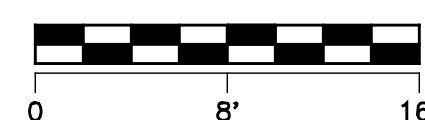

DATE	REVISIONS	BY	APP'D
04/15/09	UPDATE LEVATIONS/CLIENT	SFS	SFS

ALL DRAWINGS AND WRITTEN MATERIAL APPEARING HEREIN ARE THE PROPERTY OF SCHACK & COMPANY, INC. NO PART OF THIS DOCUMENT OR THE SAME MAY BE USED, REPRODUCED, COPIED, OR DISCLOSED WITHOUT THE WRITTEN CONSENT OF THE ENGINEER.
© Schack & Company, Inc.

DESCRIPTION	DATE
PRELIMINARY PLANS	01/29/08
PLAN CHECK SETS	
BID PLANS	
PERMIT PLANS	
FINAL CONST. PLANS	

PRELIMINARY PLAN
Tracy Islamic Center
24009 & CORRAL HOLLOW ROAD
TRACY, CALIFORNIA

Schack & Company, Inc.
Civil Engineering • Building Design • Surveying
(909) 855-3776 • P.O. Box 339 • Tracy, California 95378 • FAX (909) 855-1468

DATE	01/08/09
DRAWN BY	SFS
CHECKED BY	SFS
JOB NO.	07.047
3	
OF	3 SHEETS

2nd PHASE: OVERLAYED